


MAKAYEV RD.

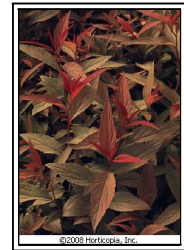

Spiraea japonica 'Flaming Mound' (FLAMING MOUND SPIREA)




Larix decidua 'Pendula' (PENDULA EUROPEAN LARCH)




Miscanthus sinensis 'Gracillimus' (GRACILLIMUS MAIDEN GRASS)



Euonymus alatus 'Compactus' (DWARF BURNING BUSH)

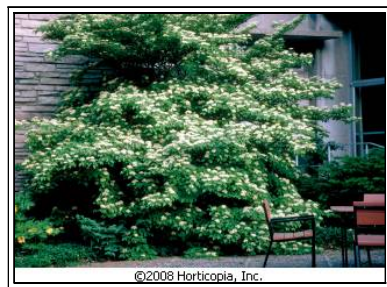

Cornus alternifolia (PAGODA DOGWOOD)

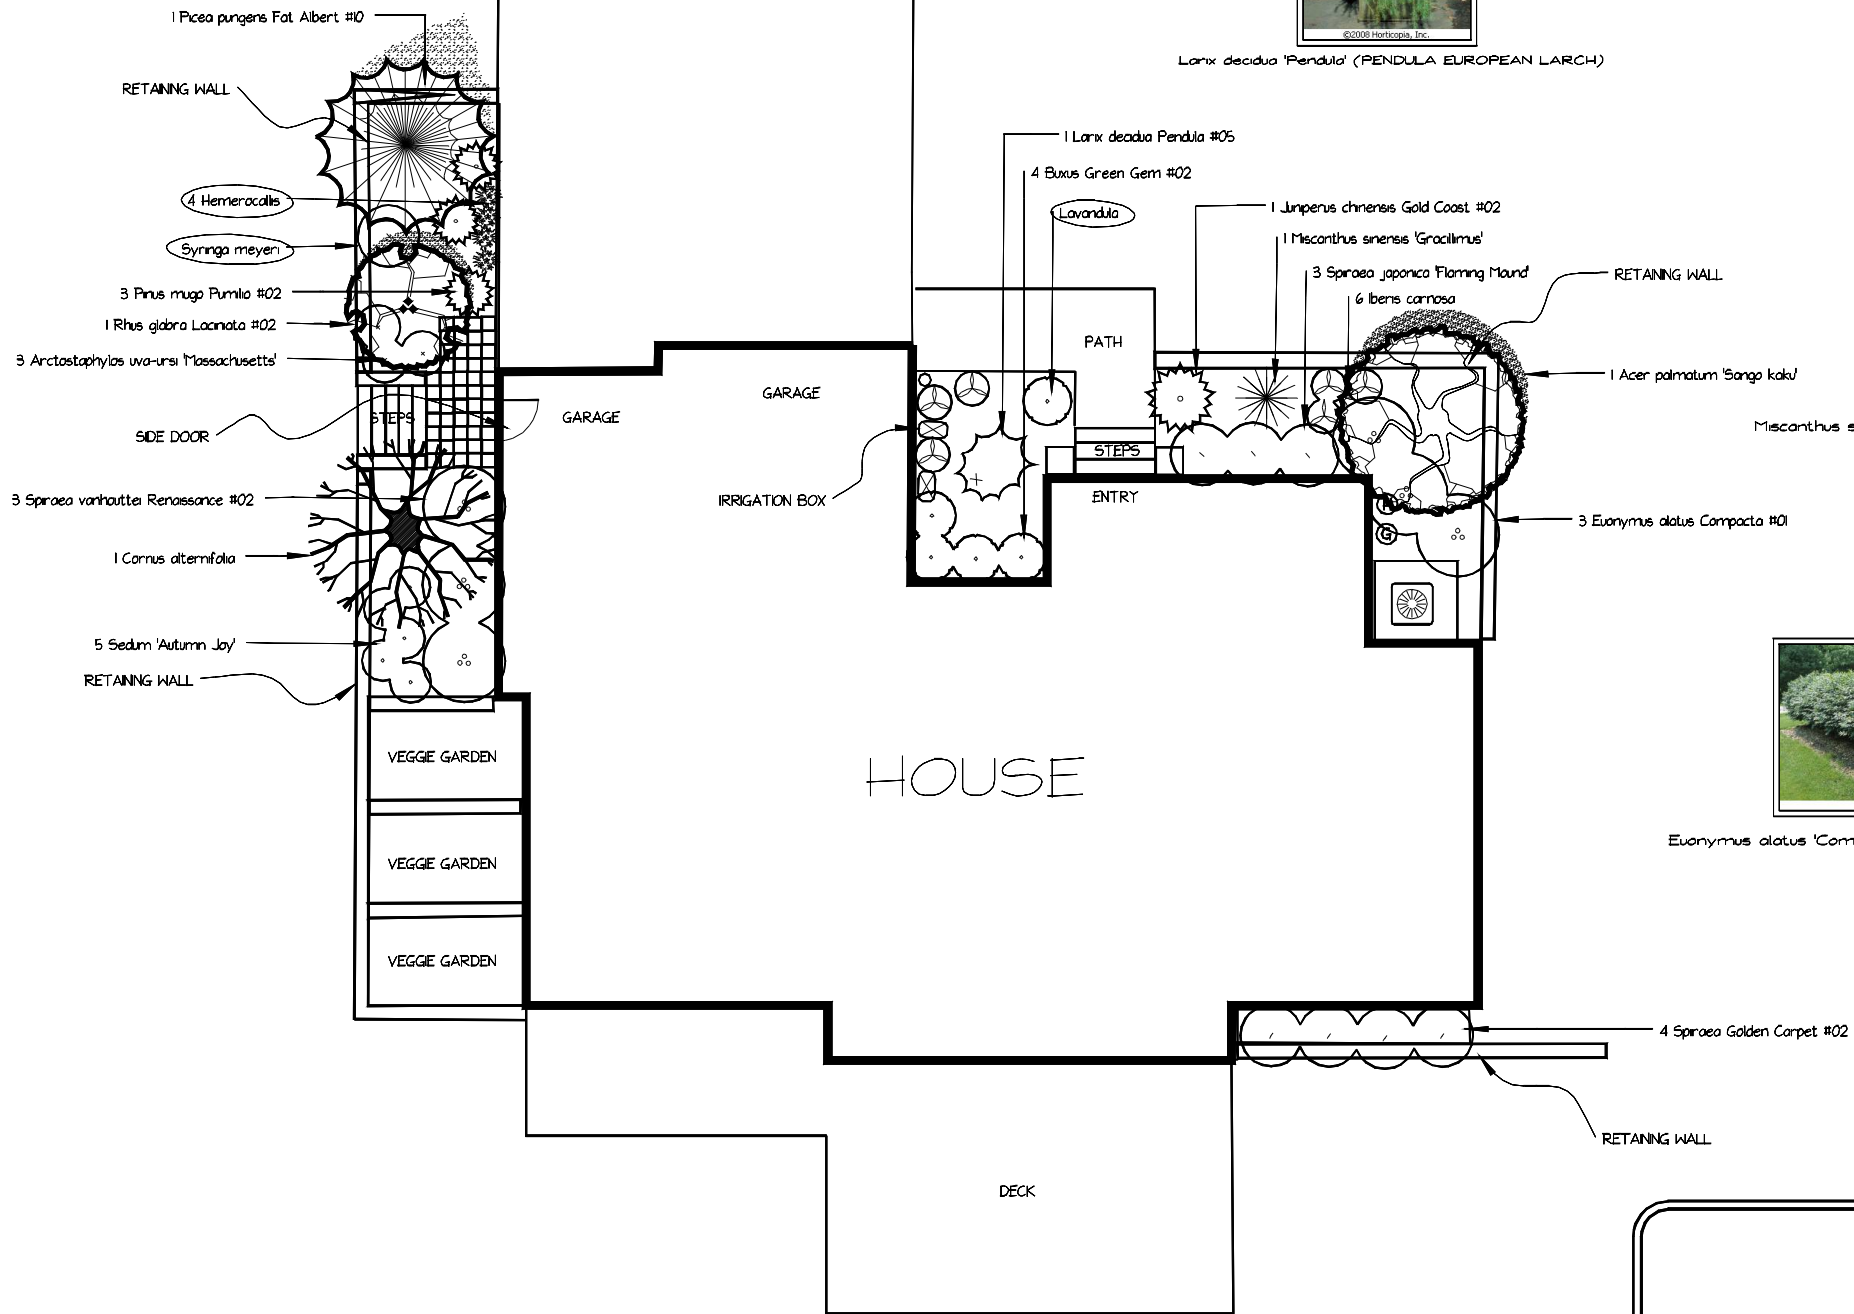

NICHOL RESIDENCE		
1924 Makayev Rd. Castelgar		
client:		
scale	1"=4'	date 18/06/10
drawn by	Viktorie Hladik	checked by
revision	PLANTING PLAN	drawing # 010011

BLOOM
GARDEN DESIGN

308 Hart St.
Nelson, B.C.
V1L 5N5
www.bloomgardendesign.com